


SIGNAL PLAN

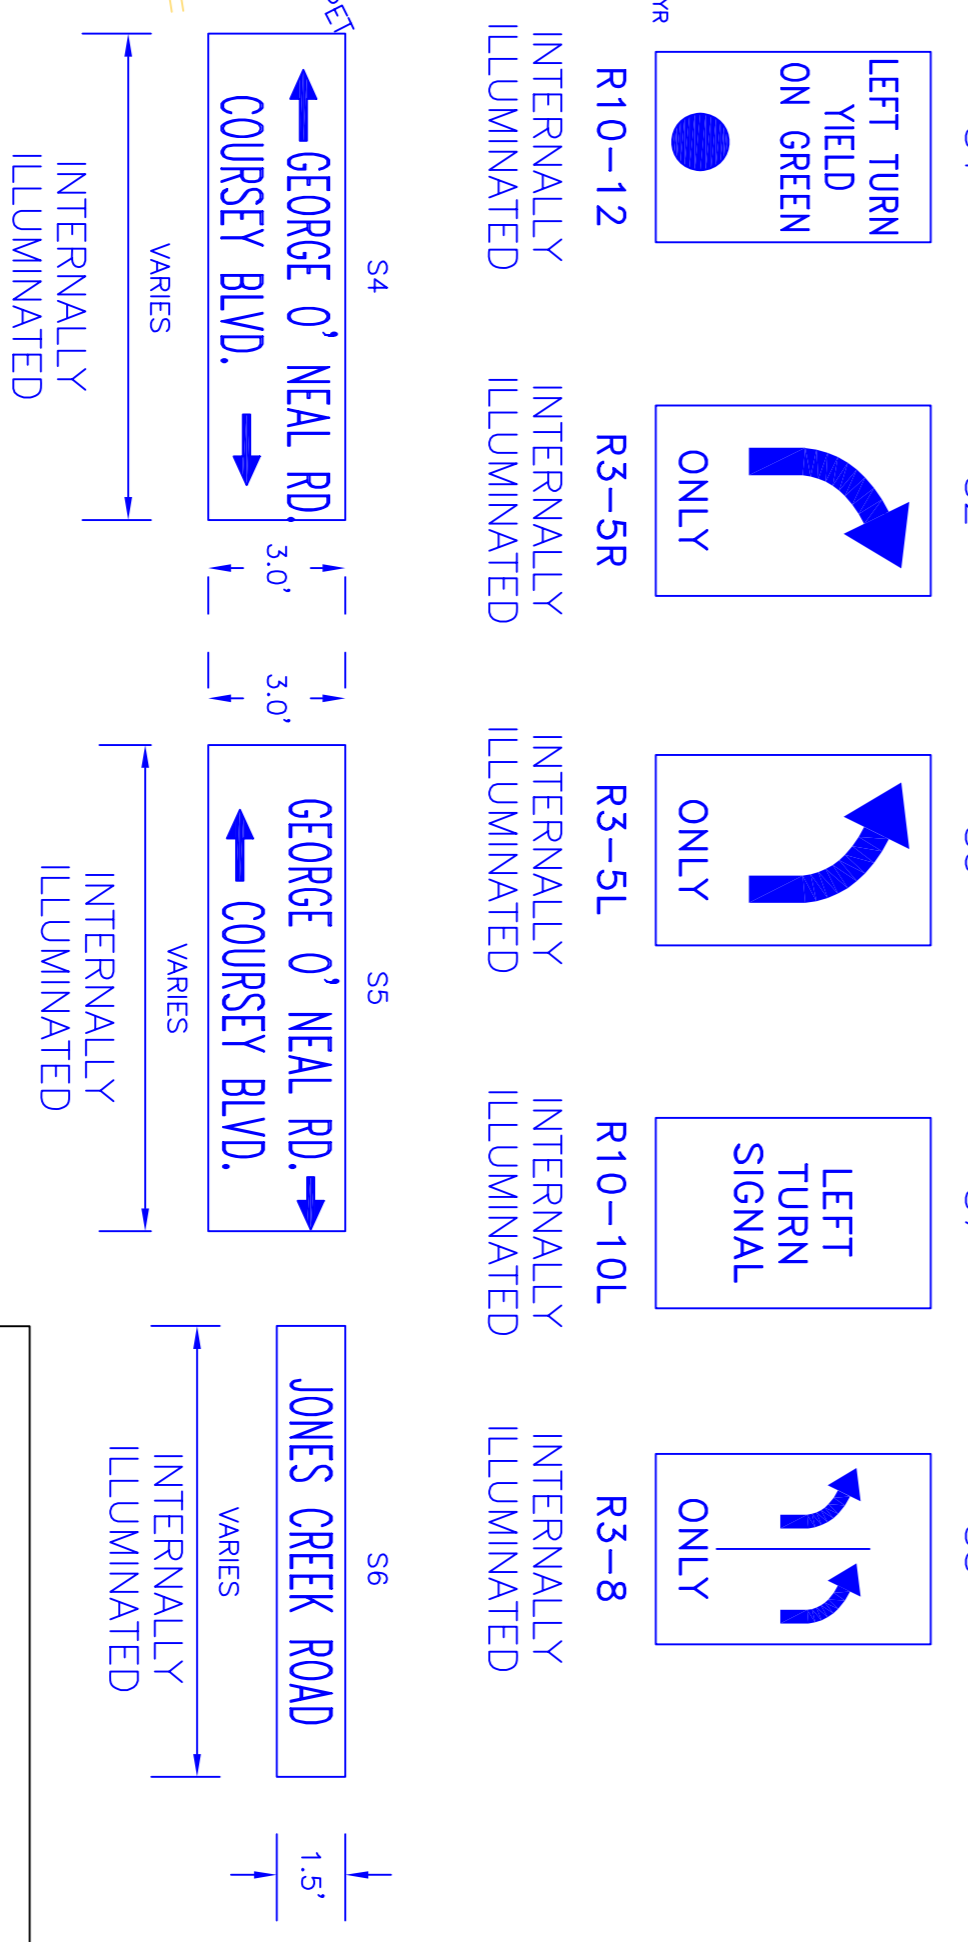

- UNDERGROUND CONDUIT (ELECTRICAL)
- UNDERGROUND CONDUIT (SIGNAL)
- ⊠ TRAFFIC SIGNAL CONTROL BOX (TS 2 TYPE 1/TS 2 CABINET)
- ⊠ METAL SIGNAL MAST ARM POLE W/STREET LIGHT
- STREET LIGHT (FULL CUTOFF HPS)
- ⊠ SIGNAL JUNCTION BOX WITH TYPE DESIGNATION
- ⊠ SIGNAL FACE NUMBER (5 SECTIONAL)
- ⊠ SIGNAL FACE NUMBER (3 SECTIONAL)
- ⊠ SIGNAL FACE
- SIGN ATTACHED TO MAST ARM
- VIDEO DETECTION LIMITS
- EMERGENCY VEHICLE DETECTOR
- VIDEO DETECTOR
- LOOP DETECTOR & DETECTOR NO.
- PAVEMENT MARKING (STOP BAR)
- PAVEMENT MARKING
- FUTURE SIGNAL FACE
- FUTURE PAVEMENT
- LANE ASSIGNMENT
- FUTURE LANE ASSIGNMENTS

- NOTES:**
1. ALL EXISTING TRAFFIC SIGNAL EQUIPMENT AND CONTROL DEVICES TO BE REMOVED AND DELETED TO CITY PARISH TRAFFIC ENGINEERING DIVISION, AT 239 CHIPPEWA ST., BATON ROUGE
 2. STREET LIGHTING TO BE FULL CUTOFF HPS FIXTURES