


ELEVATION - SLOPE SURFACE - LINE "I"

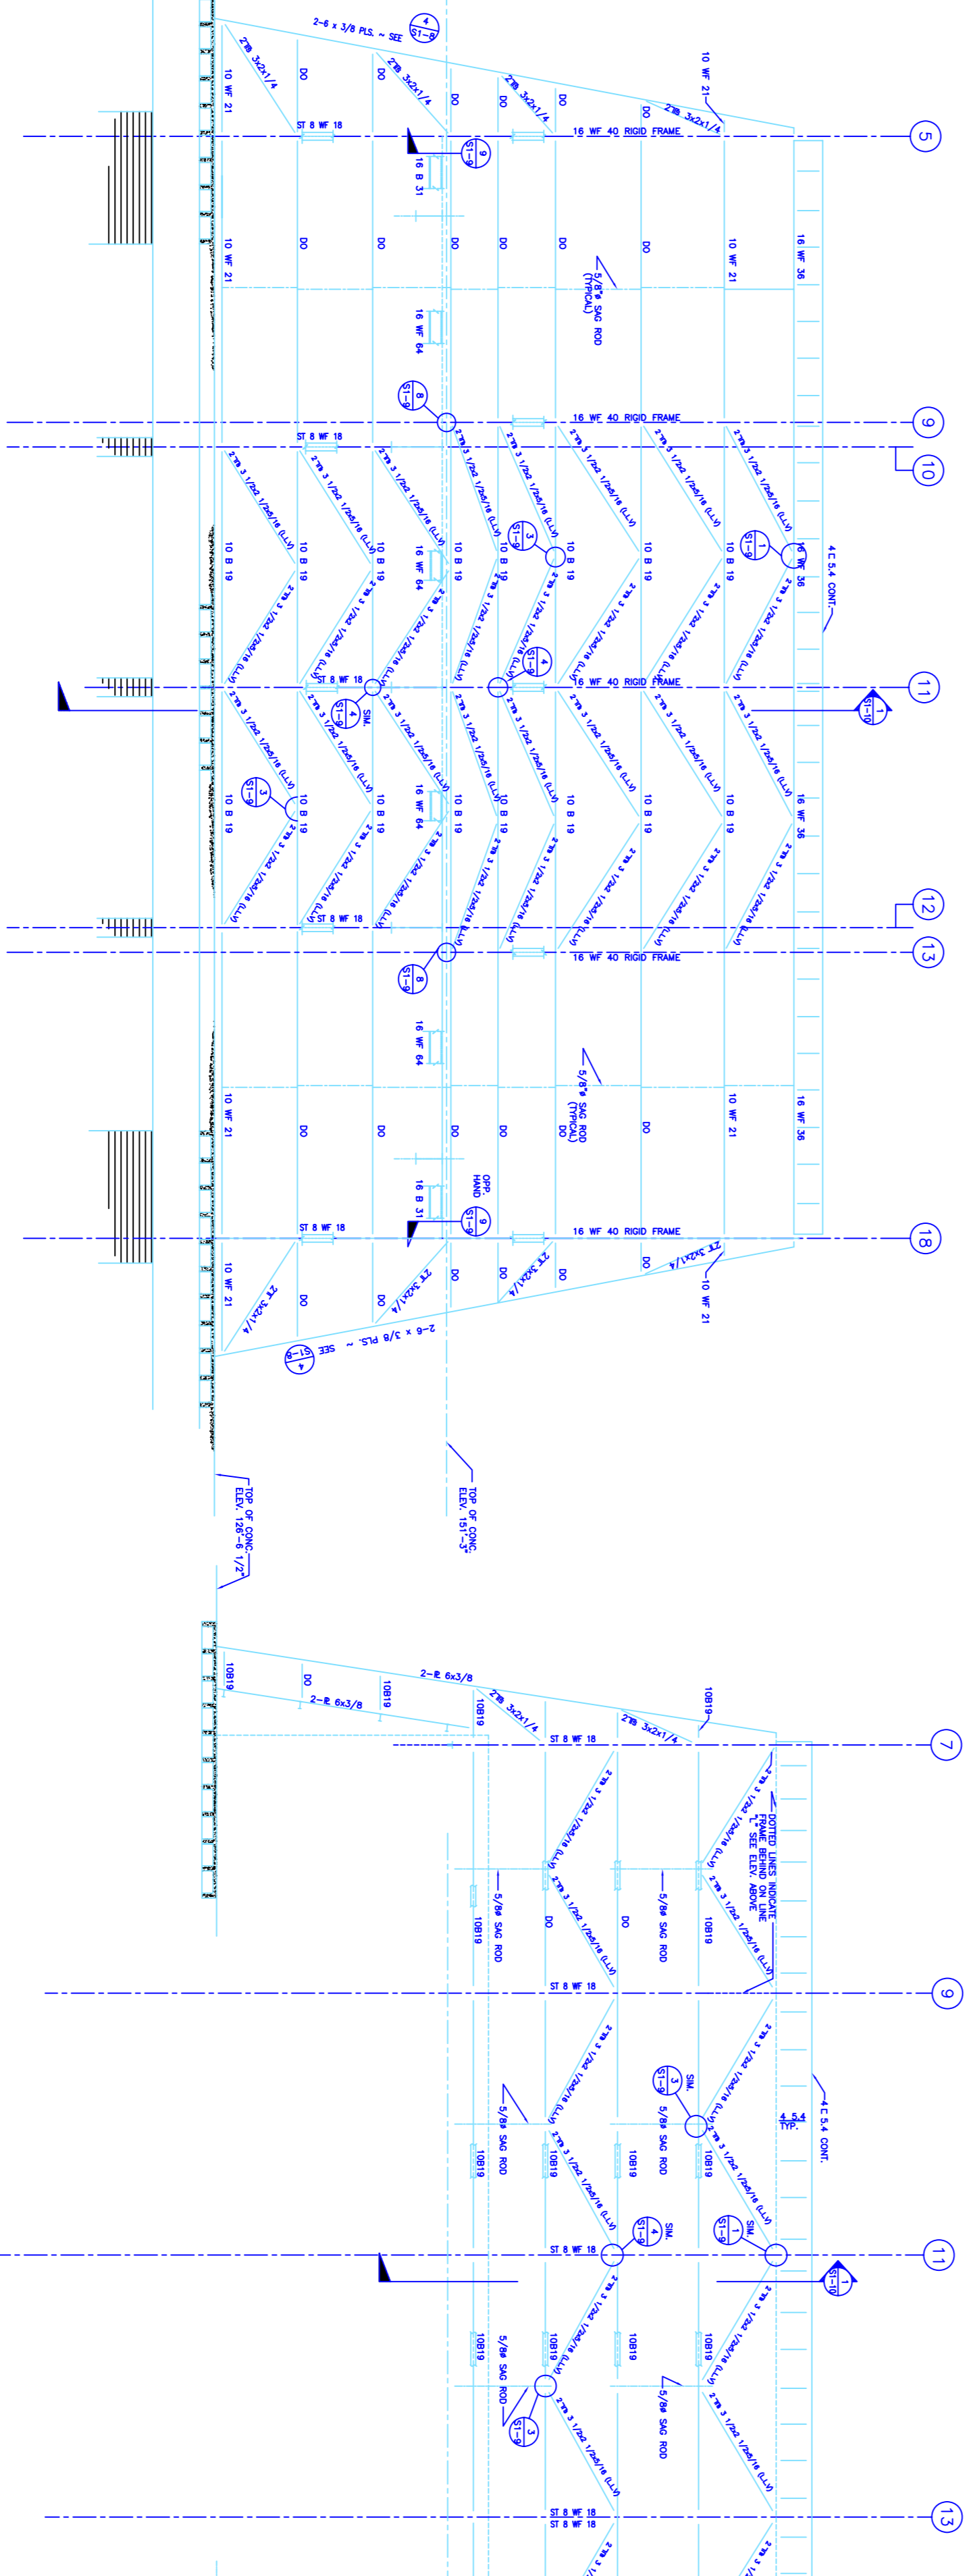

ELEVATION - SLOPE SURFACE - LINE "B"

