


- NOTE:
1. ALL INCOMING CABLES TO BE CONNECTED TO RIGHT HAND TERMINALS, AND ALL OUTGOING CABLES TO BE CONNECTED TO LEFT HAND TERMINALS.
 2. THE SAKR TERMINALS MUST HAVE THEIR ISOLATING SWITCHES HUNG ON THE LEFT HAND SIDE OF THE TERMINAL BLOCK WHEN VIEWED FROM THE FRONT OF THE TERMINAL BOX.
 3. COMING OF CORES TO BE DONE AT OUTGOING CABLE TERMINALS.
 4. THE NUMBER BETWEEN THE TWO TERMINAL OF THE TERMINAL BLOCK IS THE CABLE IDENTIFICATION NUMBER. THE NUMBER OF THE CORE IN THE INCOMING OR OUTGOING CABLE FIXED TO THAT TERMINAL. E.G. THE 1st CORE IN CABLE NUMBER 388 HAS FERRULE NUMBER L7FJ. THE CORE NUMBER OF THE CABLE NUMBER 3897 FOR THE RELATIONSHIP BETWEEN CORE NUMBER AND CORE COLOR CODE ON COLOR CODED CABLE SEE DRG. NO. COT /07795.

180 WAY JUNCTION BOX SA2

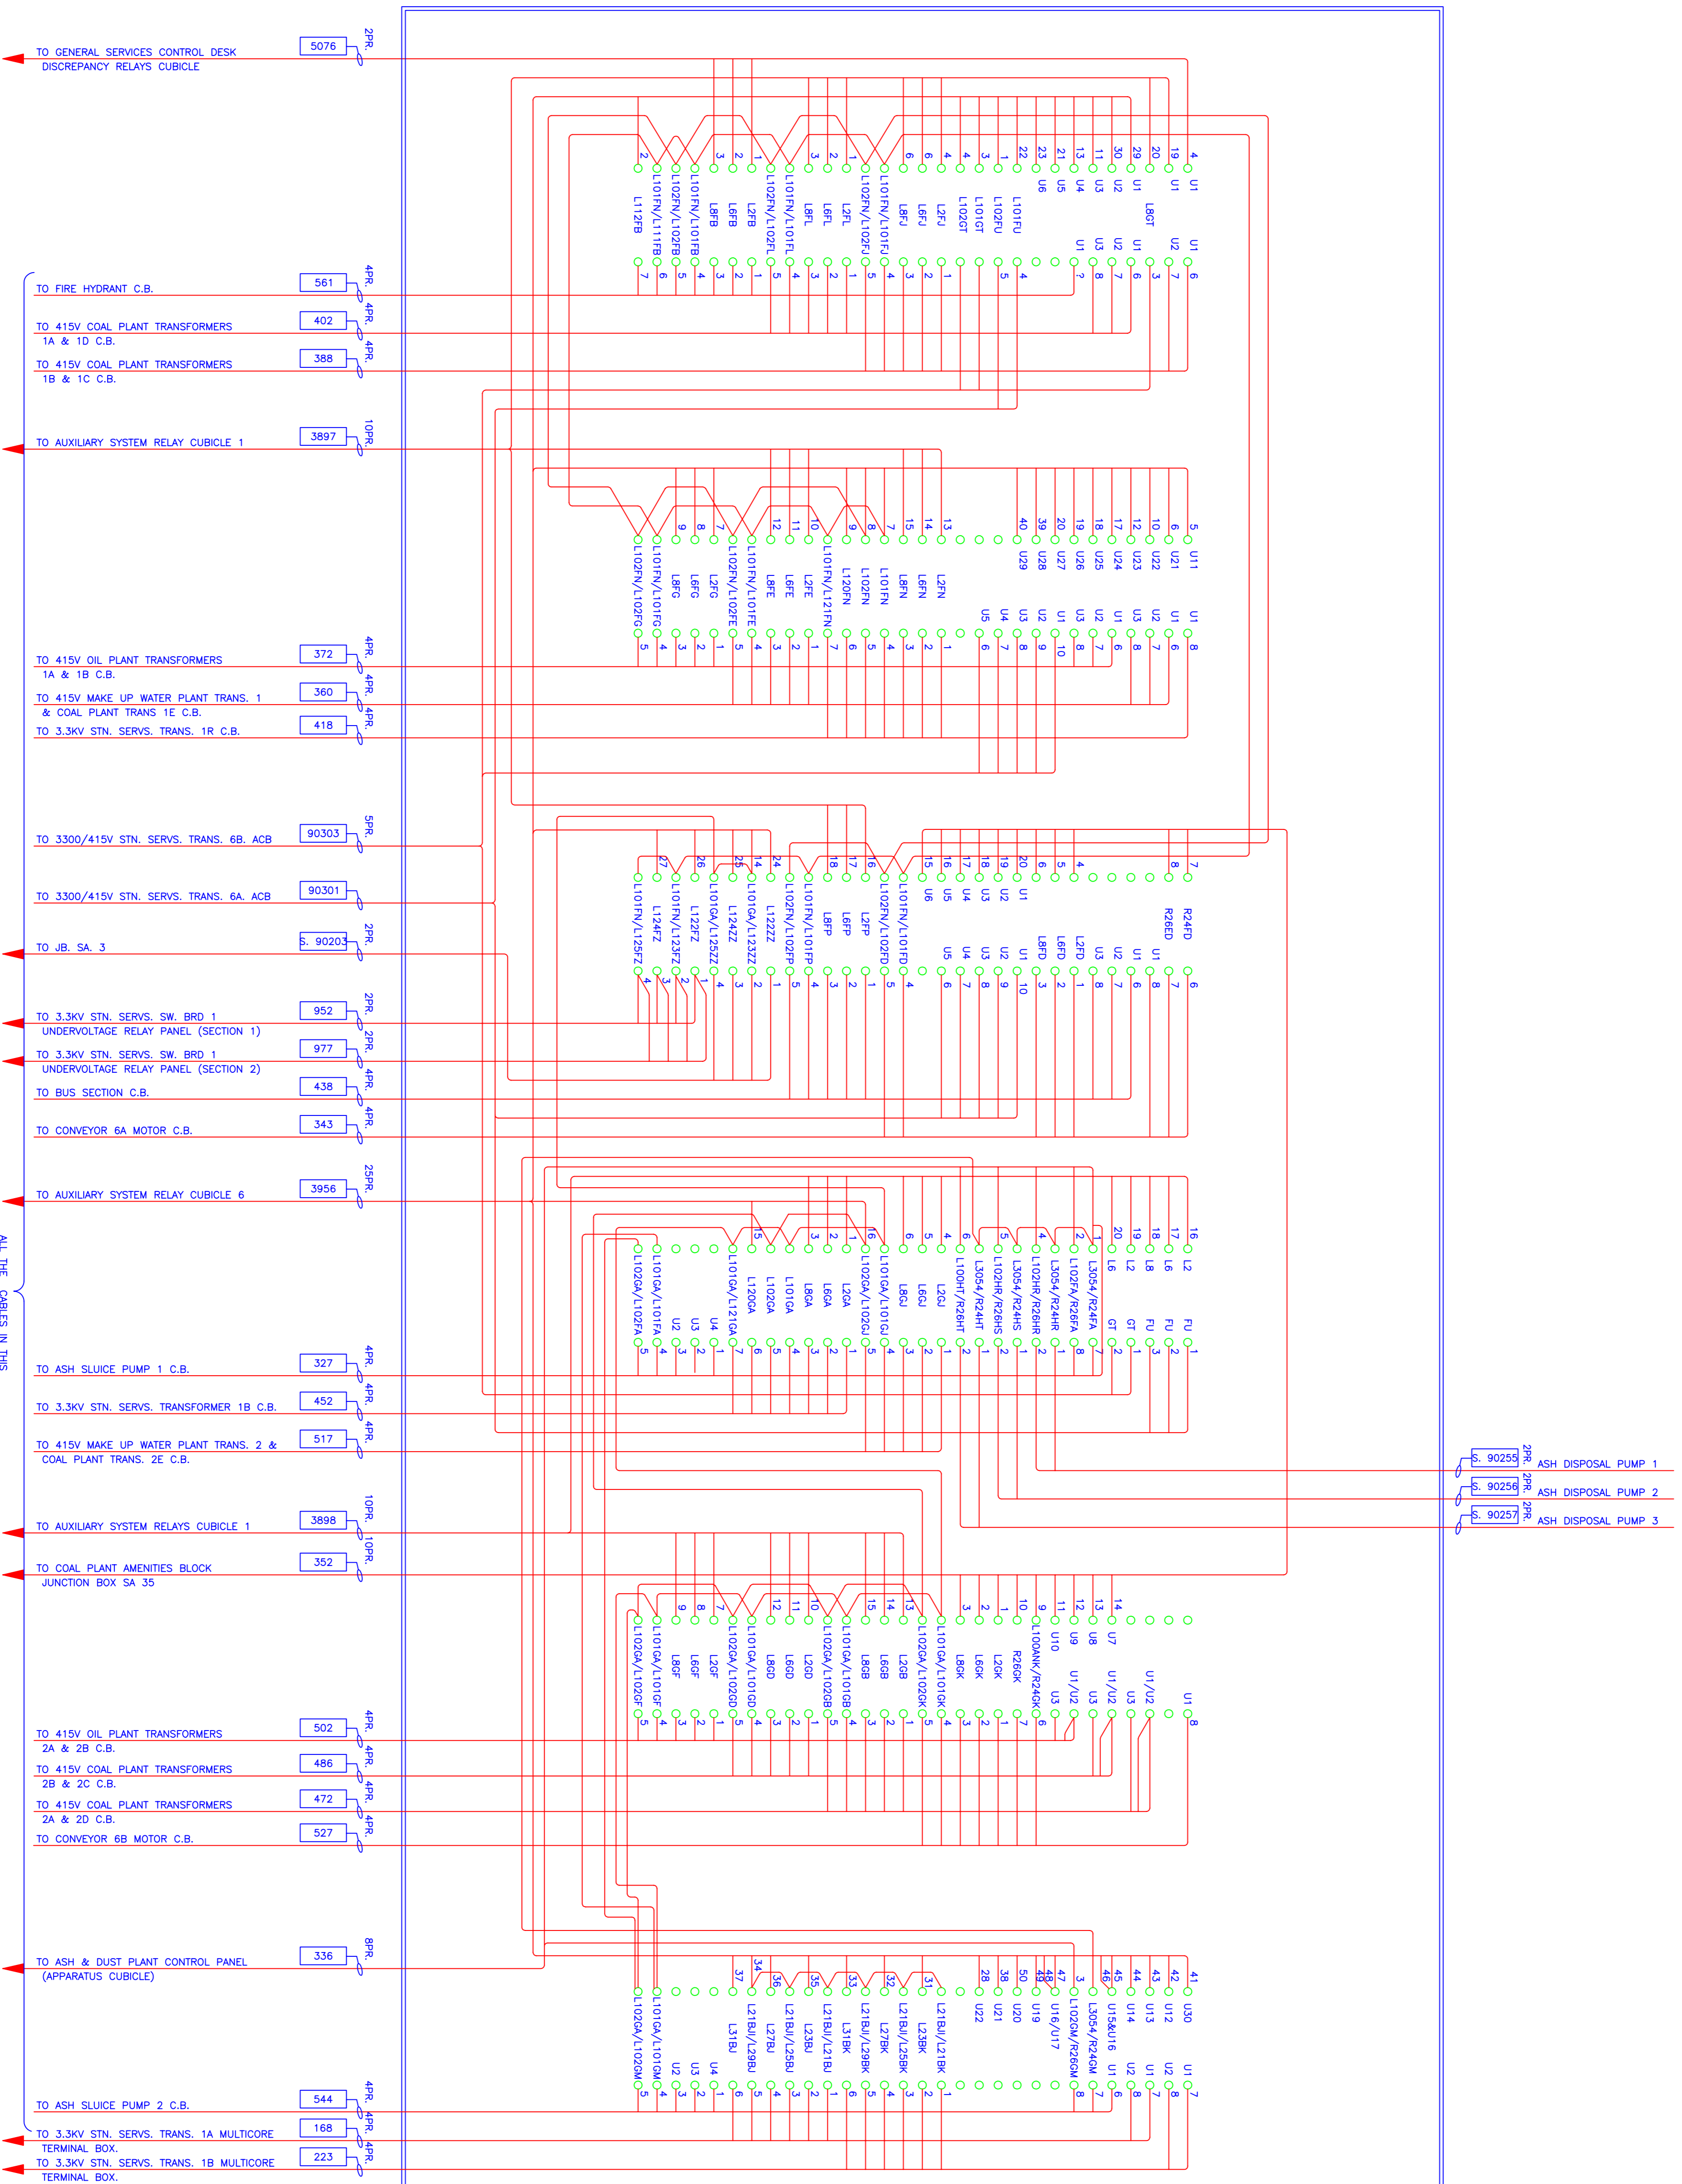

ALL THE CORES IN THIS BLOCK ORIGINATE AT THE 3.3KV STATION SERVICES SW. BRD. 1