


ELEVATION - SLOPE SURFACE - LINE "18"  
 (LINE "5" OPPOSITE HAND)  
 SCALE: 1/8"=1'-0"

LINE "15" (AS SHOWN)  
 (LINE "7" OPPOSITE HAND)  
 SCALE: 1/8"=1'-0"

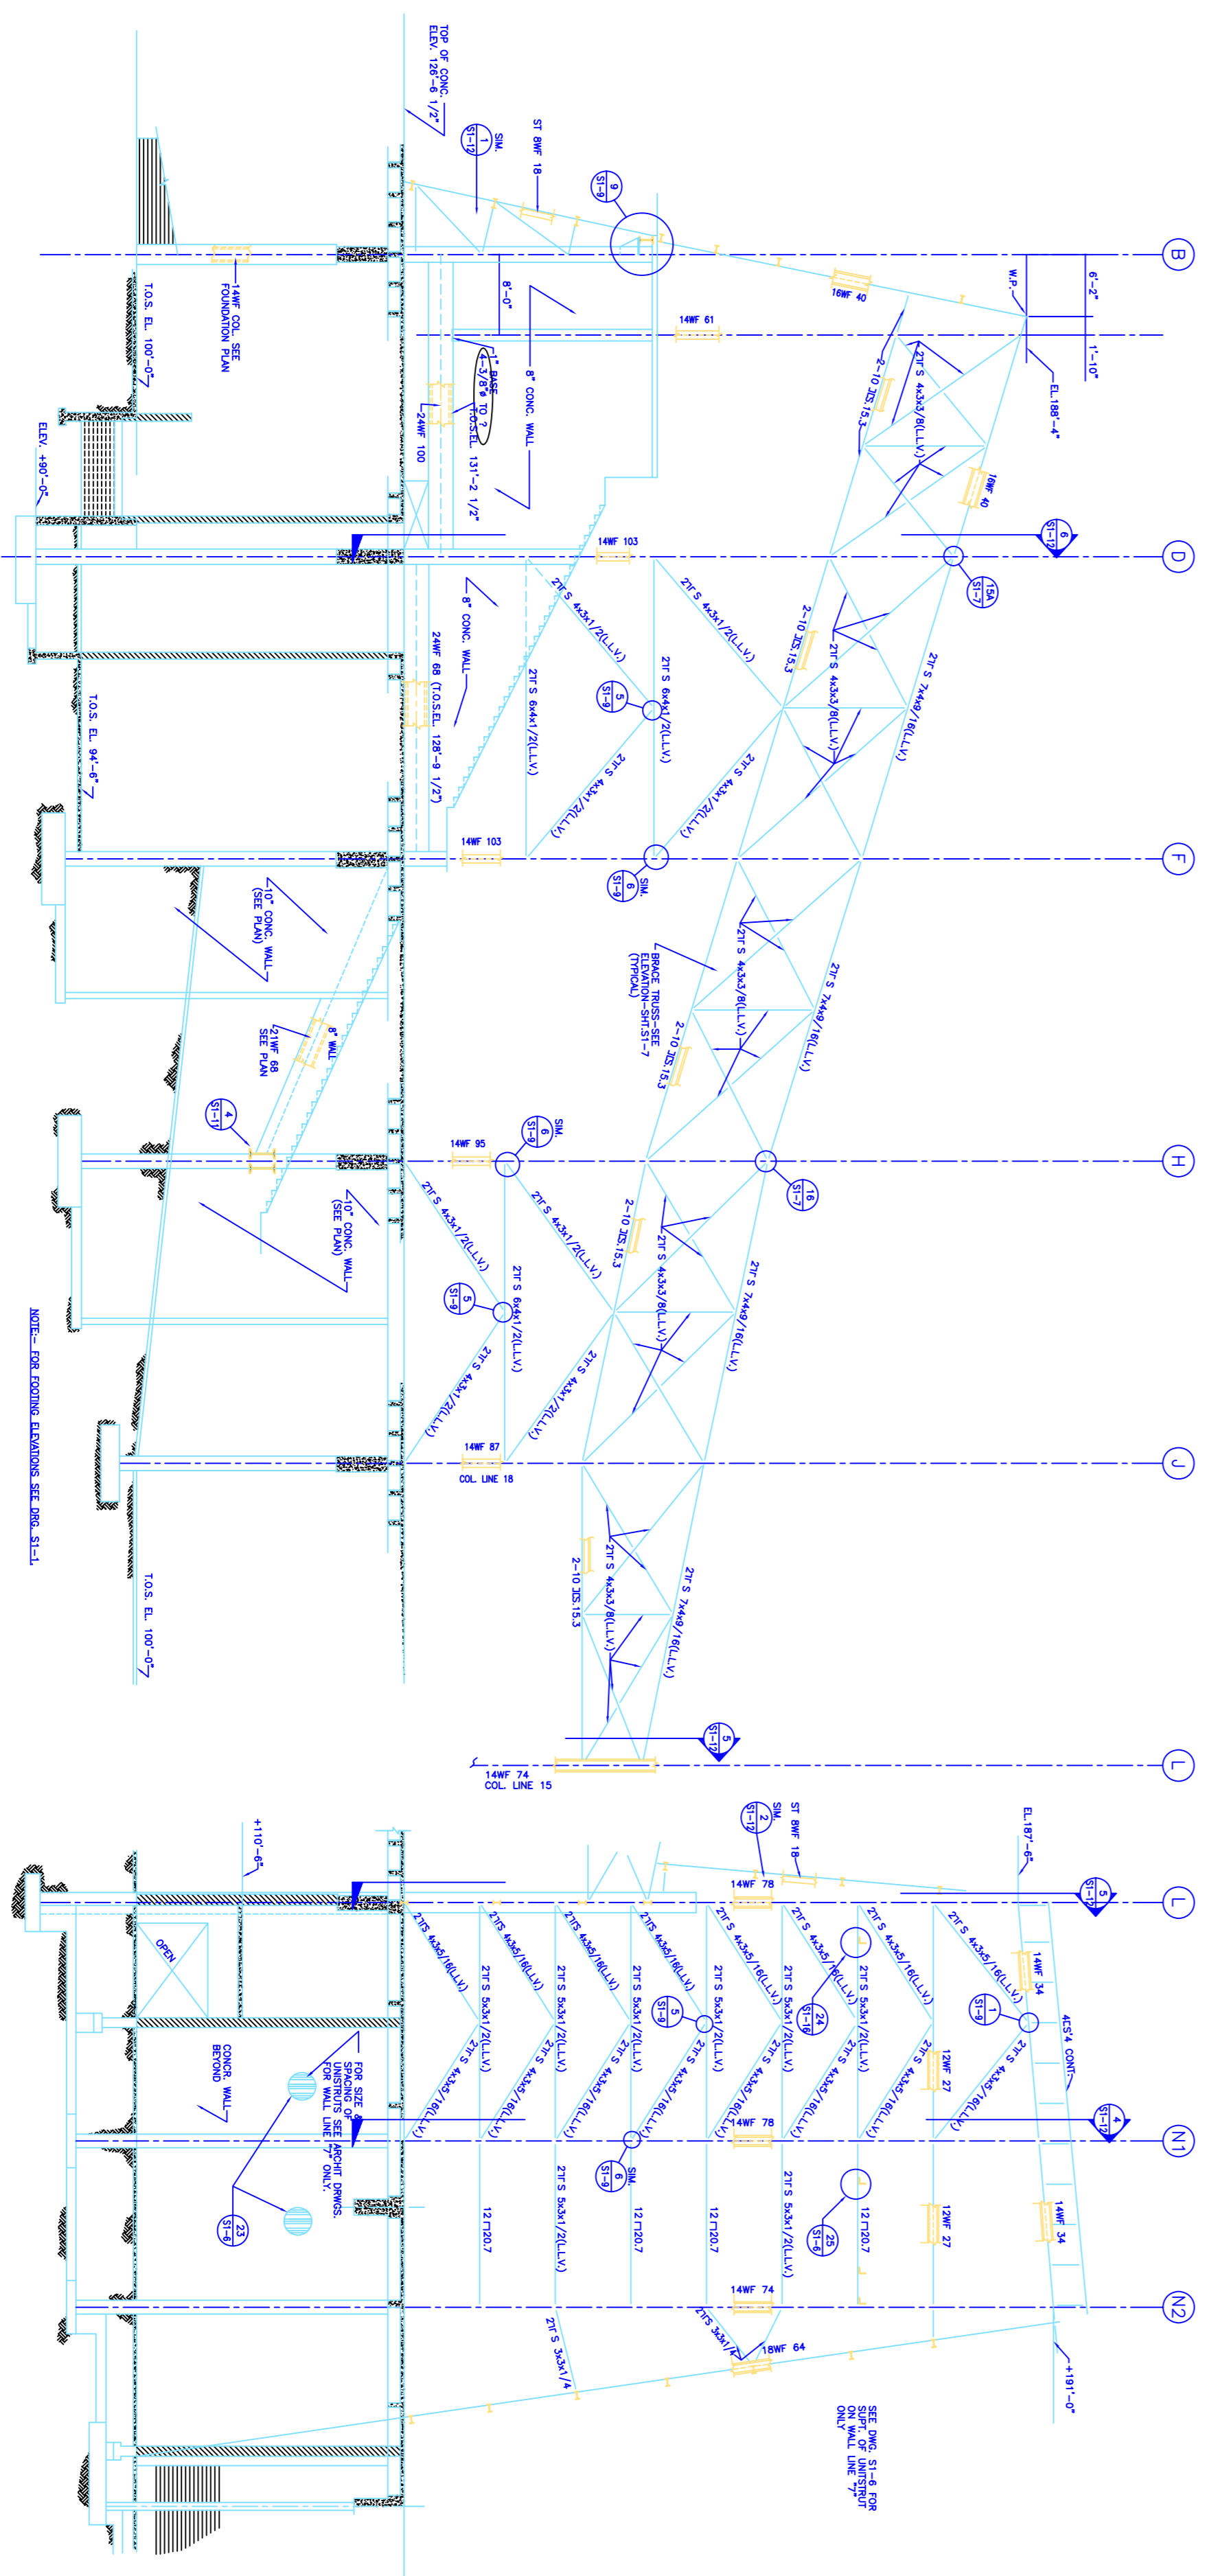

ELEVATION - VERTICAL SURFACE - LINE "18"  
 (LINE "5" OPPOSITE HAND)  
 SCALE: 1/8"=1'-0"

LINE "15" (AS SHOWN)  
 (LINE "7" OPPOSITE HAND)  
 SCALE: 1/8"=1'-0"

